
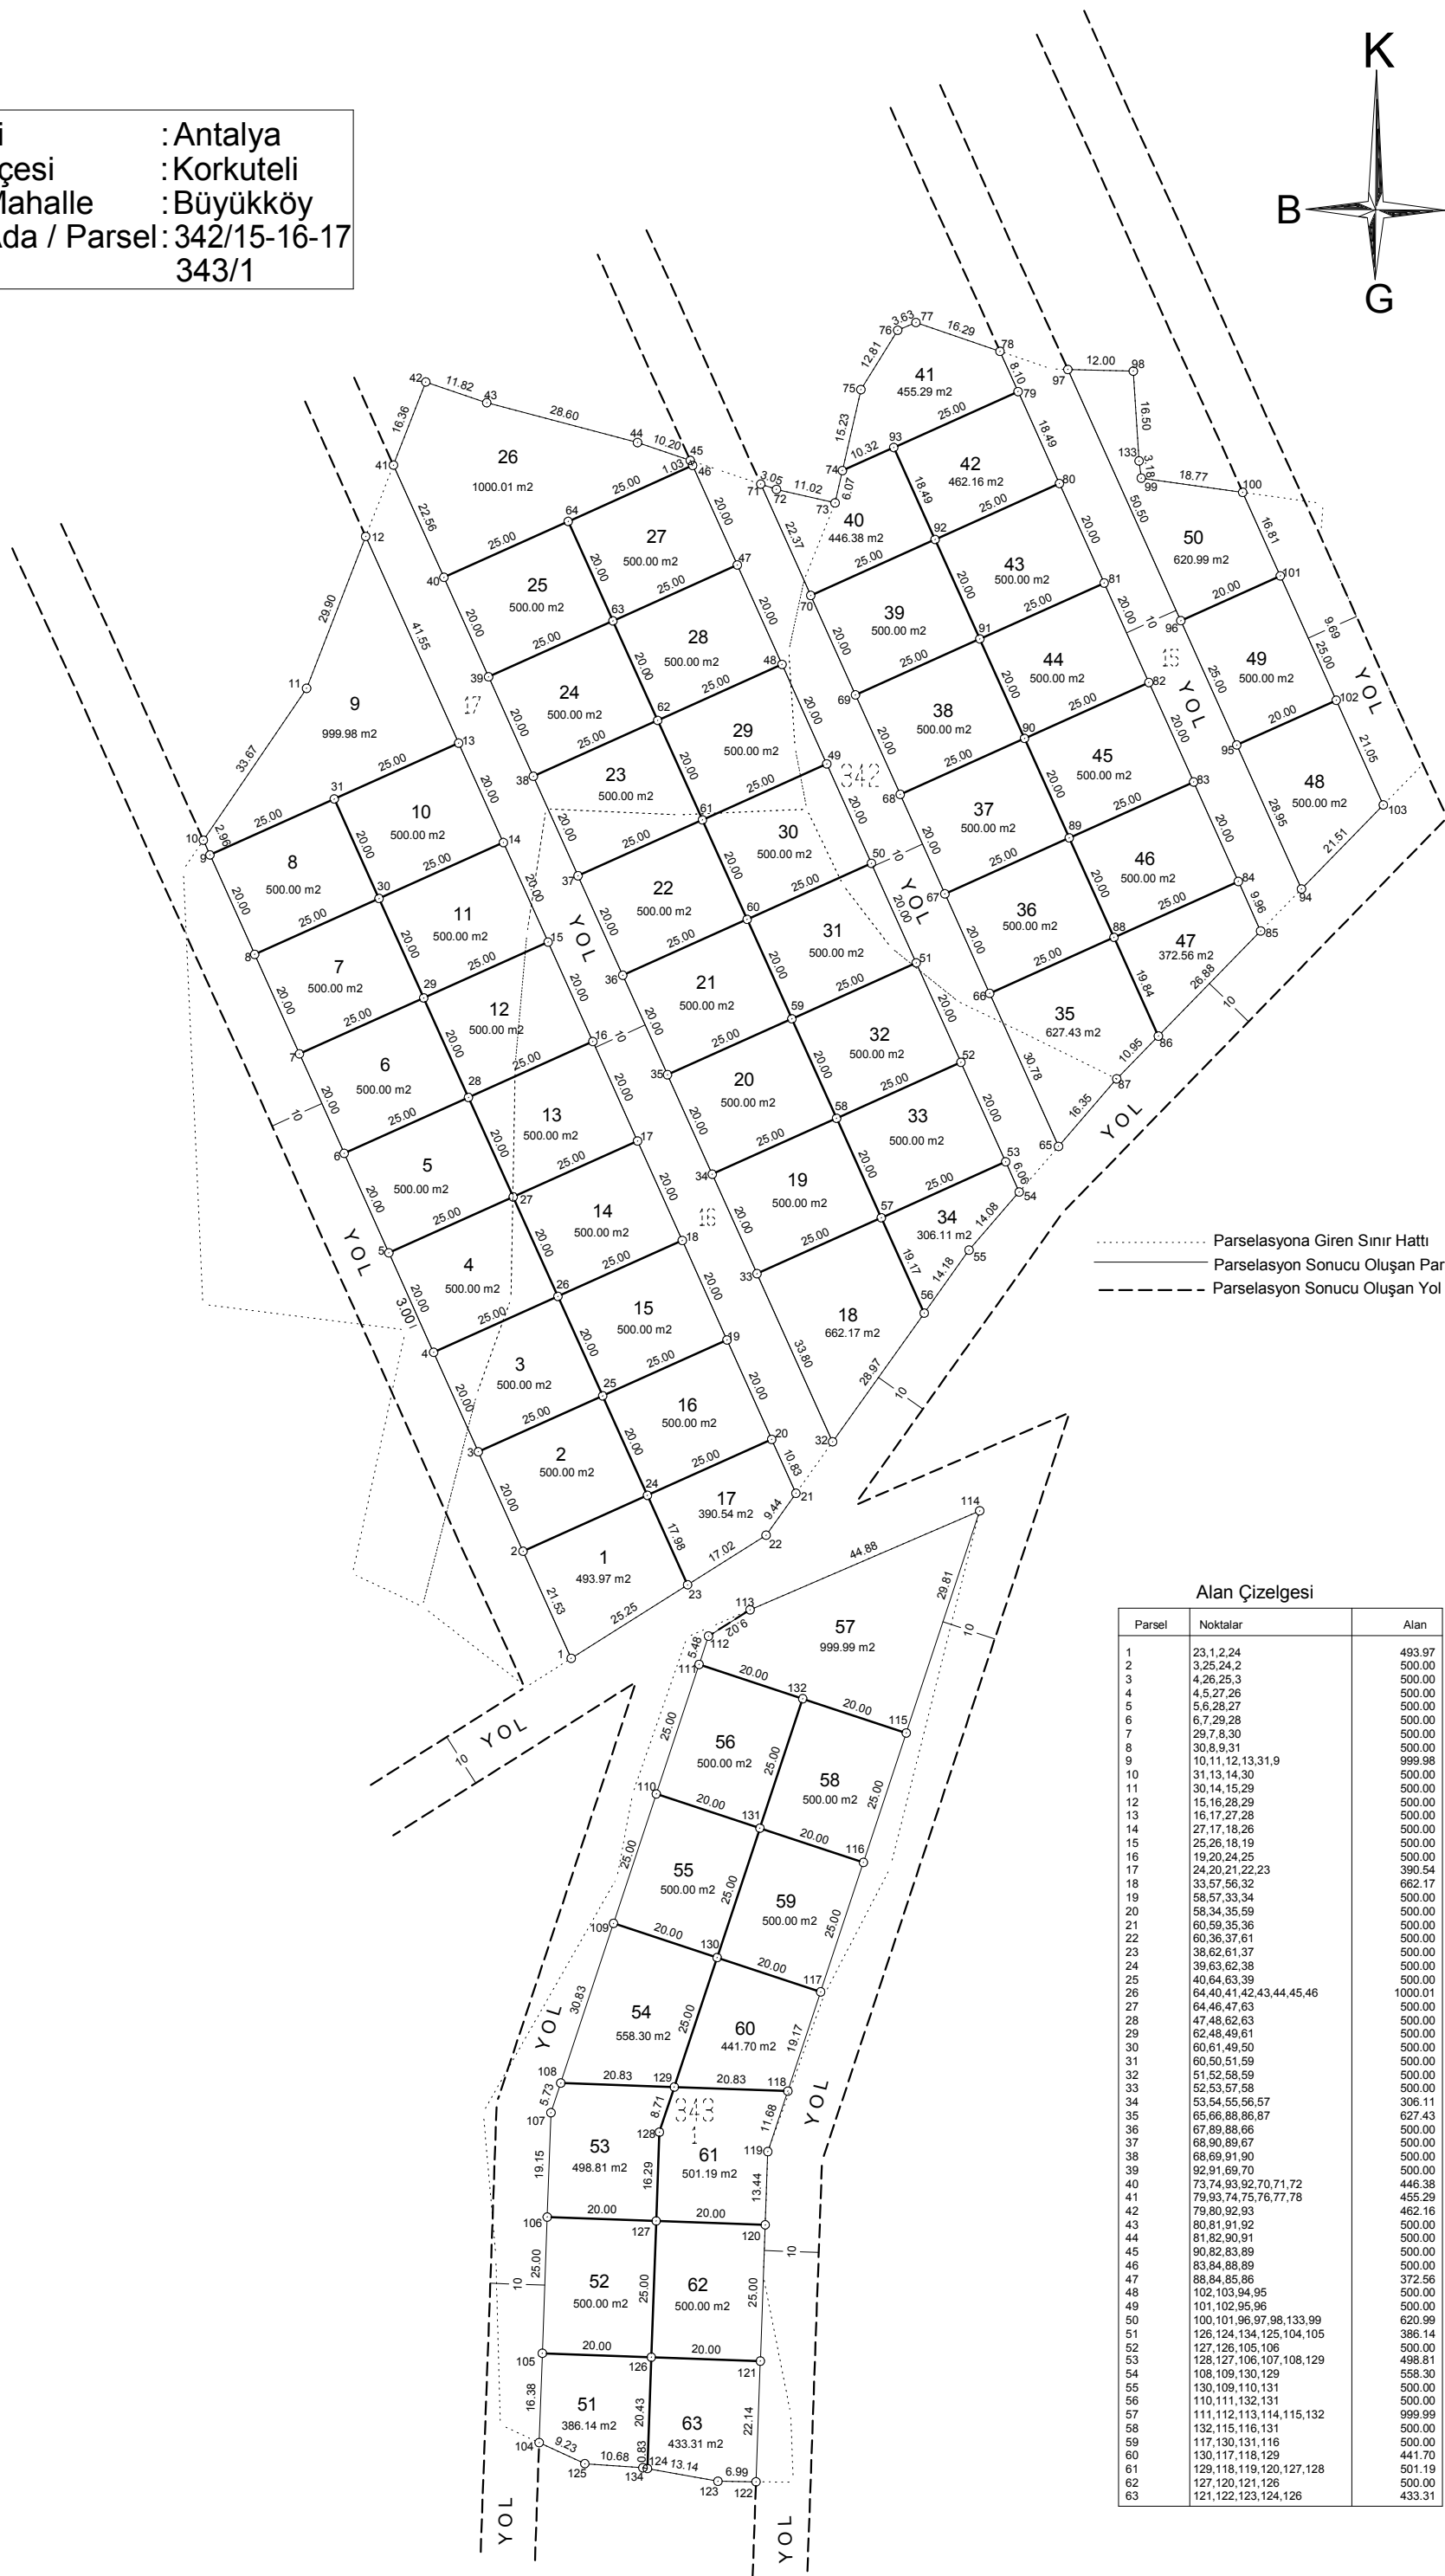


PARSELASYON PLANI

İli : Antalya
İlçesi : Korkuteli
Mahalle : Büyükköy
Ada / Parsel : 342/15-16-17
343/1

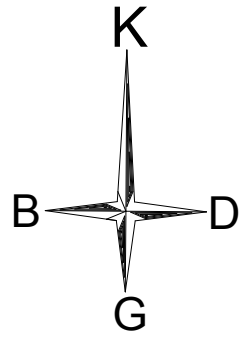

..... Parselasyona Giren Sınır Hattı
—— Parselasyon Sonucu Oluşan Parsel Hattı
- - - - - Parselasyon Sonucu Oluşan Yol Hattı

Alan Çizelgesi

Parsel	Noktalar	Alan
1	23,1,2,24	493.97
2	3,25,24,2	500.00
3	4,26,25,3	500.00
4	4,5,27,26	500.00
5	5,6,28,27	500.00
6	6,7,29,28	500.00
7	29,7,8,30	500.00
8	30,8,9,31	500.00
9	10,11,12,13,31,9	999.98
10	31,13,14,30	500.00
11	30,14,15,29	500.00
12	15,16,29,29	500.00
13	16,17,27,28	500.00
14	27,17,18,26	500.00
15	25,26,18,19	500.00
16	19,20,24,25	500.00
17	24,20,21,22,23	390.54
18	33,57,56,32	662.17
19	58,57,33,34	500.00
20	58,34,35,59	500.00
21	60,59,35,36	500.00
22	60,36,37,61	500.00
23	38,62,61,37	500.00
24	39,63,62,38	500.00
25	40,64,63,39	500.00
26	64,40,41,42,43,44,45,46	1000.01
27	64,46,47,63	500.00
28	47,48,62,63	500.00
29	62,48,49,61	500.00
30	60,61,49,50	500.00
31	60,50,51,59	500.00
32	51,52,58,59	500.00
33	52,53,57,58	500.00
34	53,54,55,56,57	306.11
35	65,66,88,86,87	627.43
36	67,89,88,66	500.00
37	68,90,89,67	500.00
38	68,69,91,90	500.00
39	92,91,69,70	500.00
40	73,74,93,92,70,71,72	446.38
41	79,93,74,75,76,77,78	455.29
42	79,80,92,93	462.16
43	80,81,91,92	500.00
44	81,82,90,91	500.00
45	90,82,83,89	500.00
46	83,84,88,89	500.00
47	88,84,85,86	372.56
48	102,103,94,95	500.00
49	101,102,95,96	500.00
50	100,101,96,97,98,133,99	620.99
51	126,124,134,125,104,105	386.14
52	127,126,105,106	500.00
53	128,127,106,107,108,129	498.81
54	108,109,130,129	558.30
55	130,109,110,131	500.00
56	110,111,132,131	500.00
57	111,112,113,114,115,132	999.99
58	132,115,116,131	500.00
59	117,130,131,116	500.00
60	130,117,118,129	441.70
61	129,118,119,120,127,128	501.19
62	127,120,121,126	500.00
63	121,122,123,124,126	433.31